


32 Eaton Place

LONDON

LOCATION

Eaton Place benefits from a truly world-class location and is one of the most desirable addresses in London. Surrounded by Michelin-starred restaurants, luxury hotels, and prestigious clothing boutiques, to Royal Parks and numerous cultural sites. There are excellent direct transport links to London's many commercial and private airports, as well as important areas of business and commerce including The City of London. Victoria Underground Station (Victoria and Circle & District Lines) is within an approximate 10-minute stroll away.



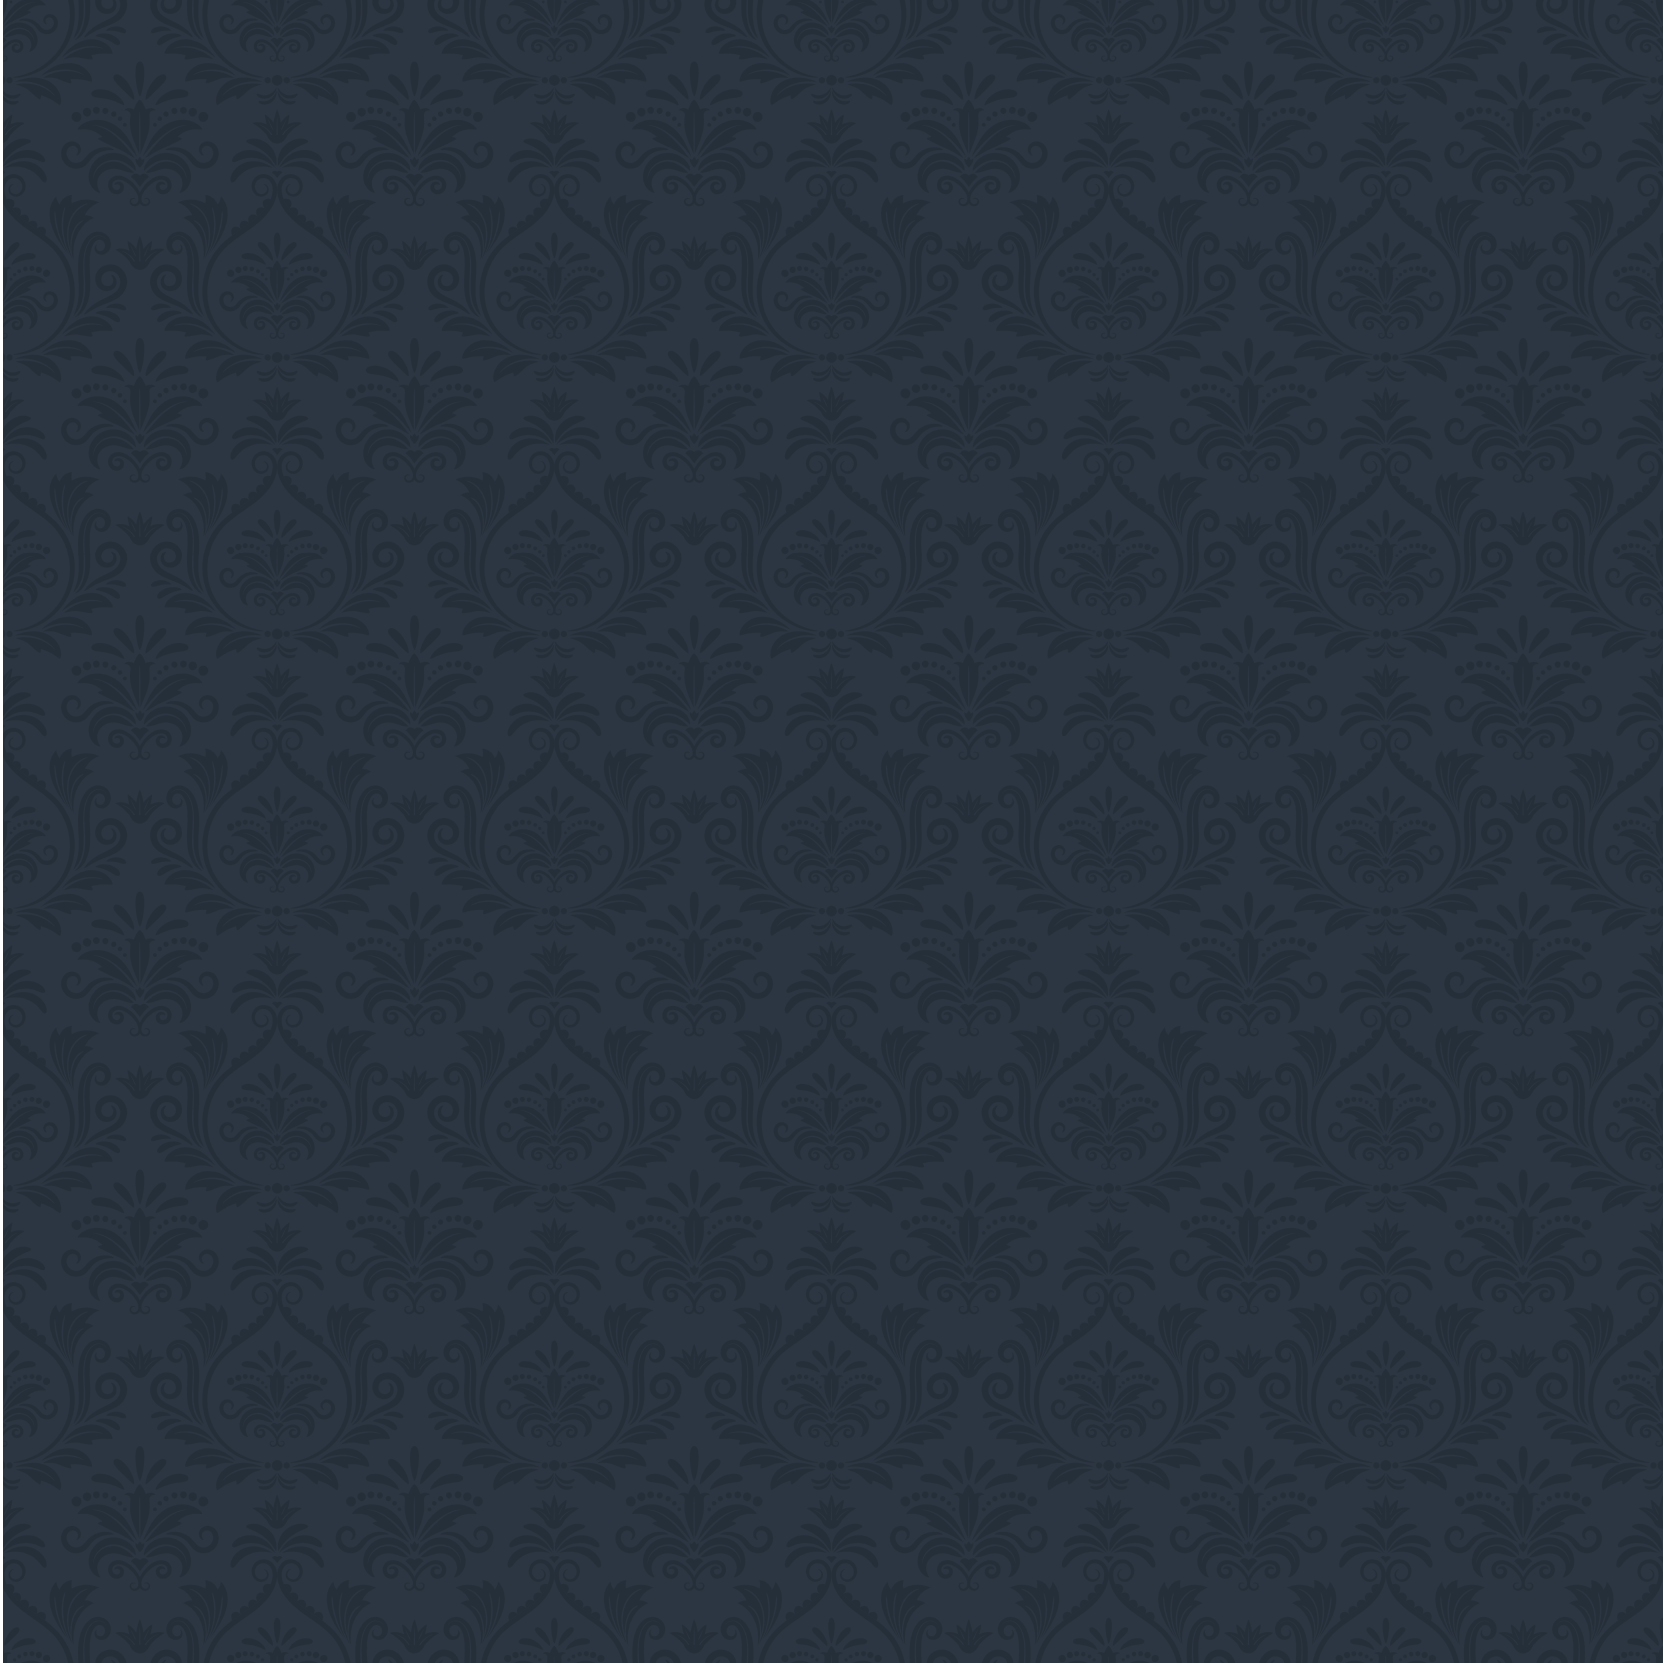





RECEPTION ROOM







LUXURY IN EVERY DETAIL

Eaton Place offers a large and beautifully presented family home situated in one of Belgravia's most sought-after addresses. Arranged over six spacious floors with magnificent rooms of great proportions, high ceilings, and period features throughout. This wonderful home comprises of a principal bedroom suite, further five guest bedrooms, and staff quarters. Further benefits include an elegant reception room with dining area, south-west facing terrace and tranquil patio.










PRINCIPAL SUITE



GUEST BEDROOMS



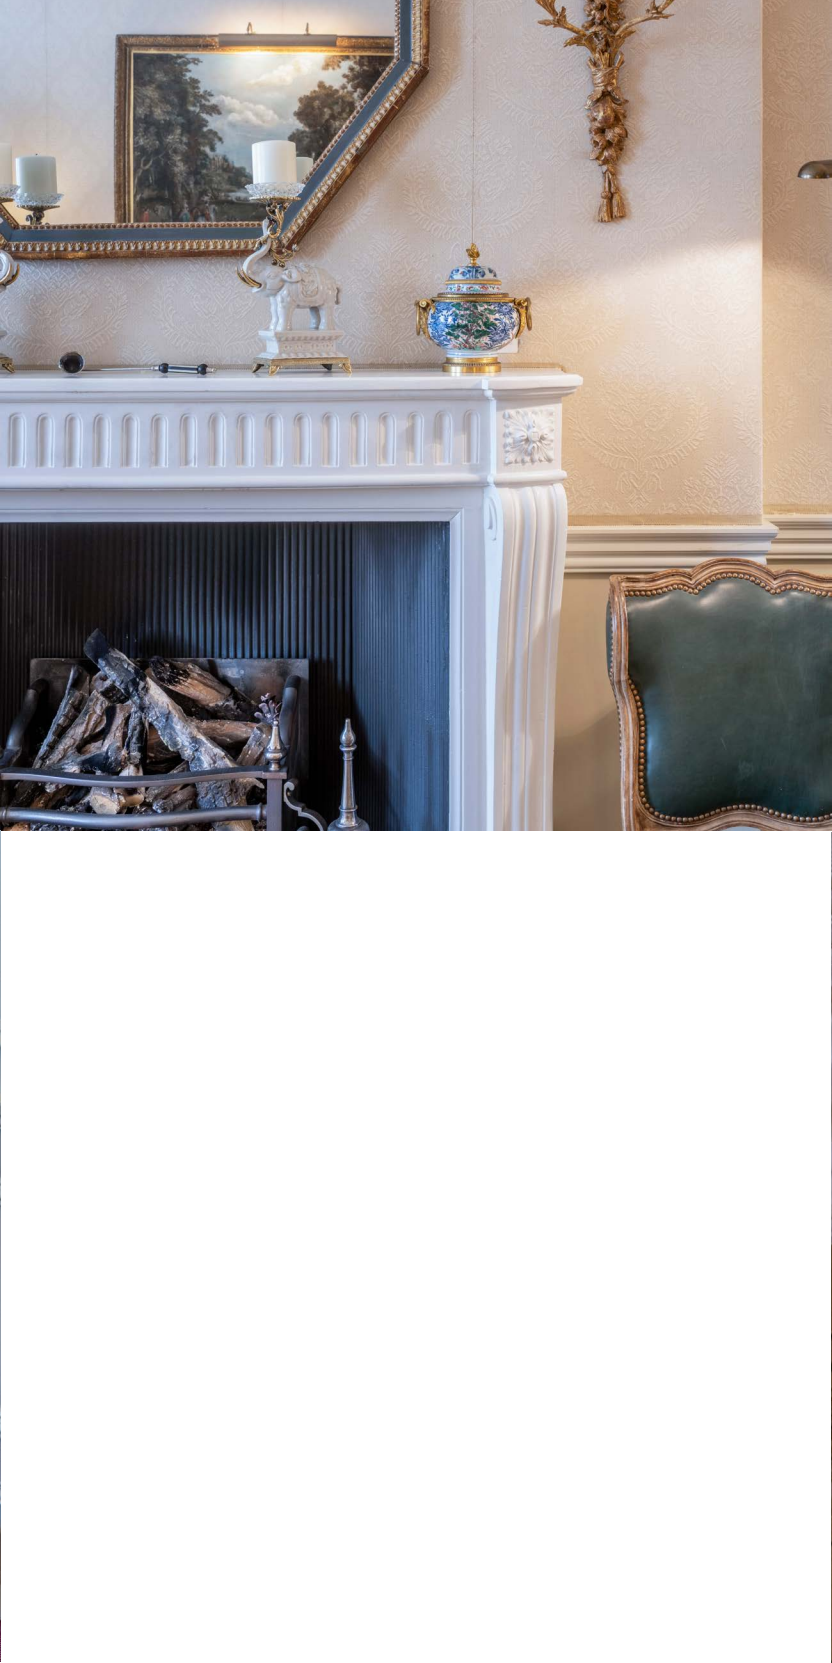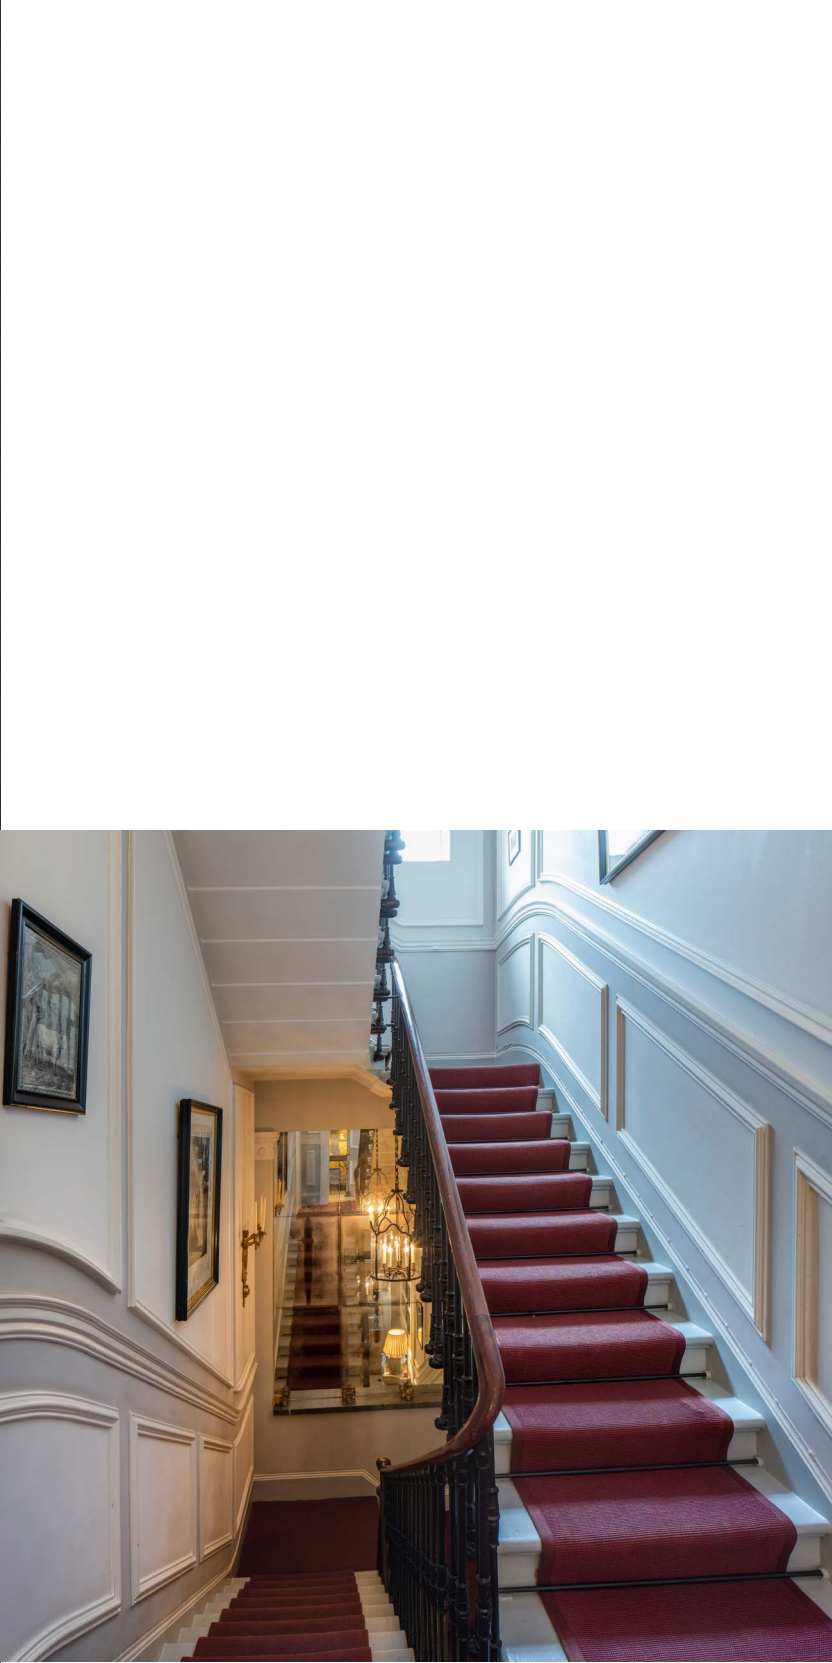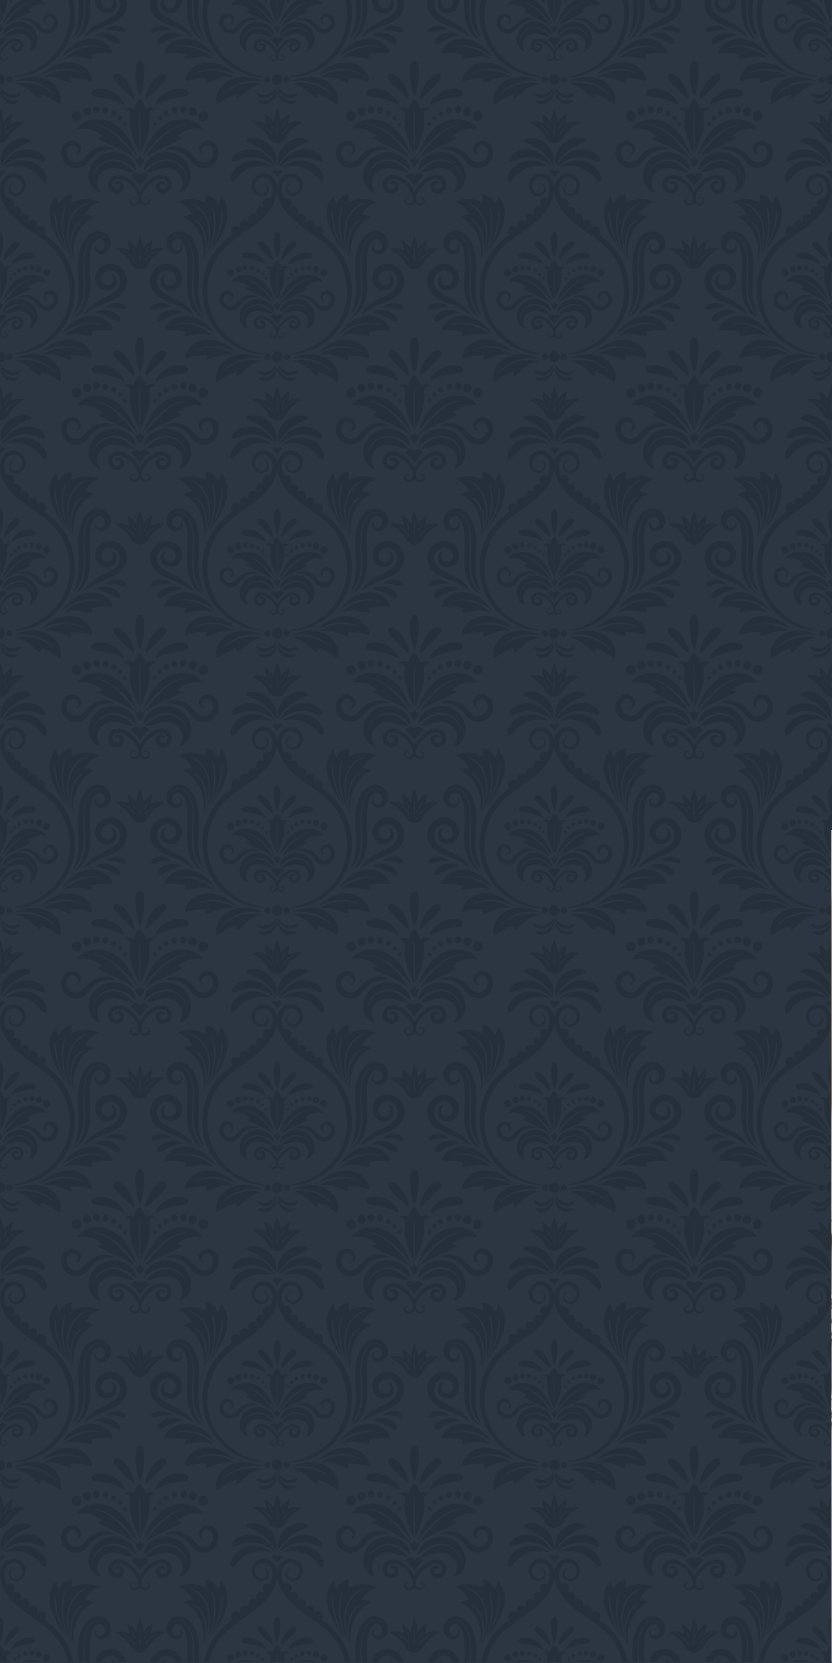

32 Eaton Place
London



TERMS:

For Sale £18,000,000

Eaton Place
Approx. Gross Internal Area 6250 Sq Ft - 580.64 Sq M



For Illustration Purposes Only - Not To Scale

This floor plan should be used as a general outline for guidance only and does not constitute in whole or in part an offer or contract. Any intending purchaser or lessee should satisfy themselves by inspection, searches, enquiries and full survey as to the correctness of each statement. Any areas, measurements or distances quoted are approximate and should not be used to value a property or be the basis of any sale or let.

BEAUCHAMP

ESTATES

020 7499 7722

www.beauchamp.com

24 Curzon Street London W1J 7TF

Beauchamp Estates, their clients and any joint agents give notice that: 1. They are not authorised to make or give any representation or warranties in relation to the property either here or elsewhere, either on their own behalf or on behalf of their client or otherwise. They assume no responsibility for any statement that may be made in these particulars. These particulars do not form part of any offer or contract and must not be relied upon as statements or representations of fact. 2. Any Areas, measurements or distances are approximate. The text photographs and plans are for guidance only and are not necessarily comprehensive. It should not be assumed that the property has all necessary planning, building regulation or other consents and Beauchamp Estates have not tested any services, equipment or facilities. Purchasers must satisfy themselves by inspection or otherwise.

